


*Sche 100 165*

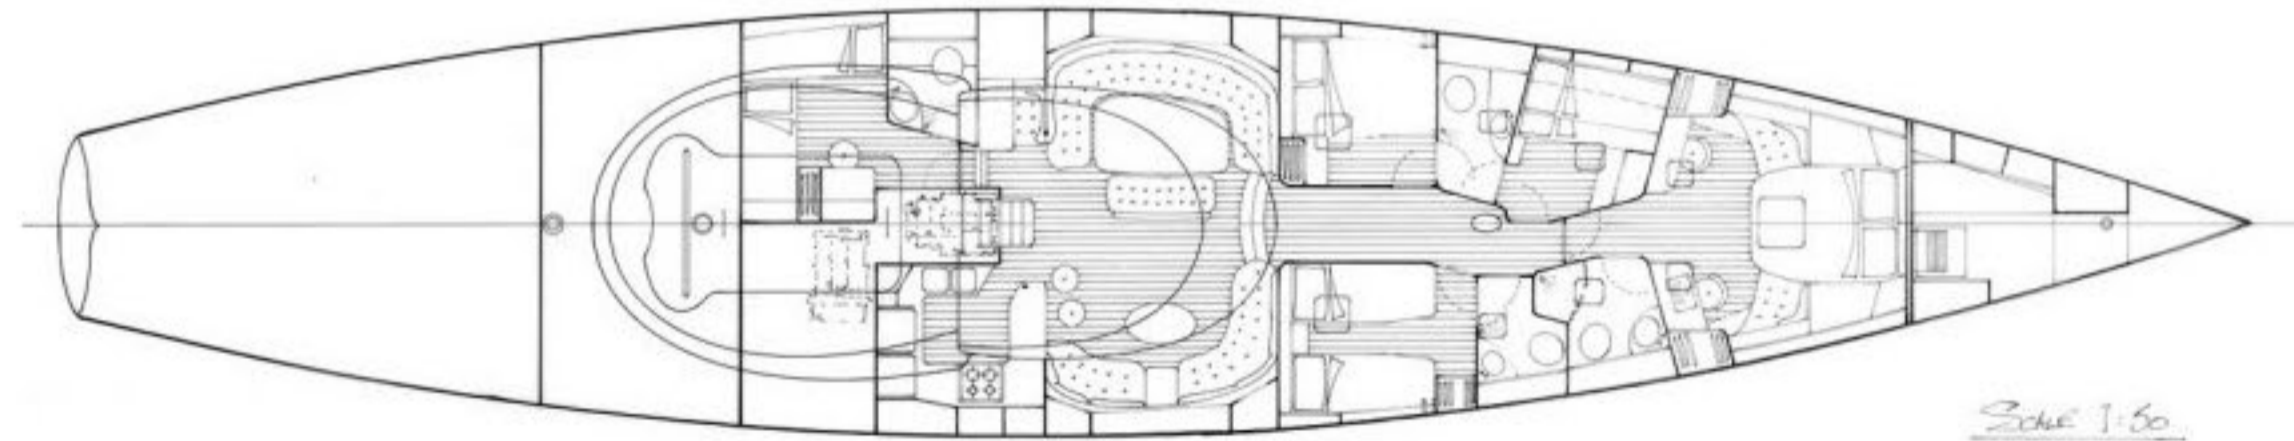

*Sche 1:50*